



 


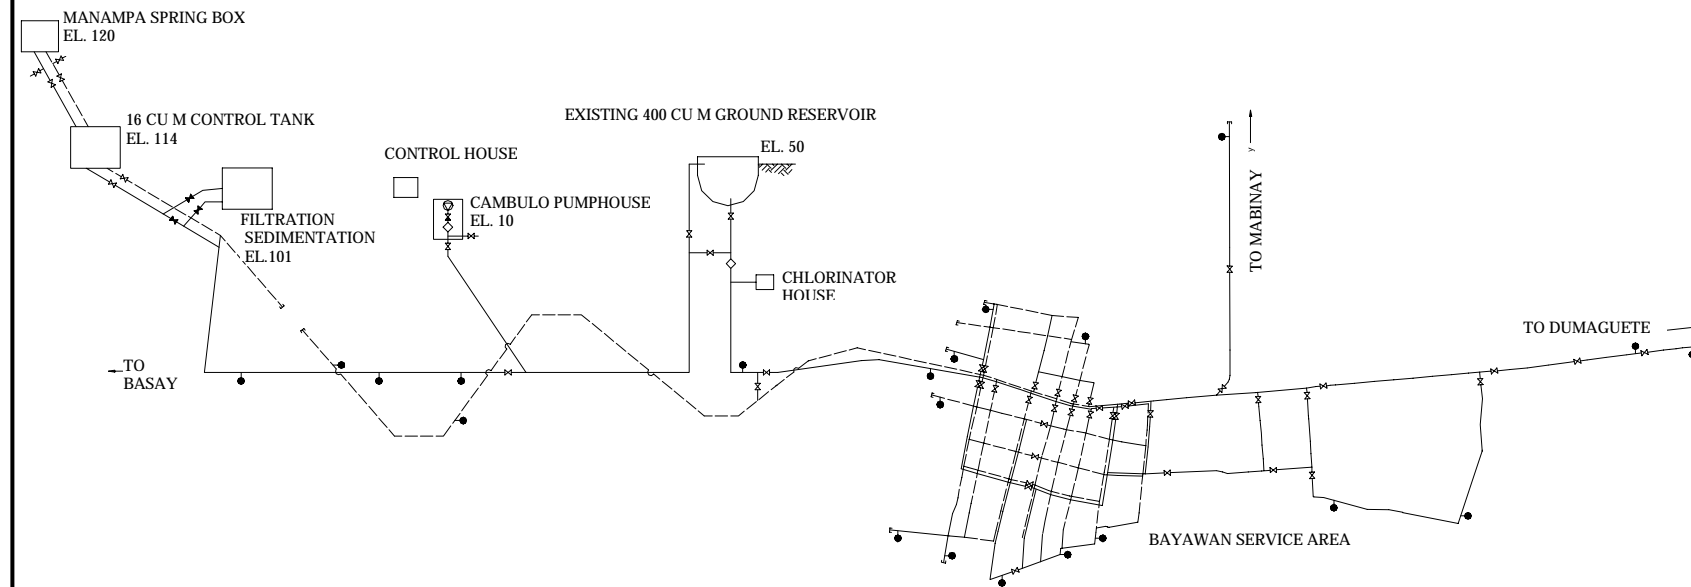


 
CITY OF BAYAWAN

PROVINCE OF NEGROS ORIENTAL
REGION 7


SCHEMATIC DIAGRAM OF THE BAYAWAN WATER WORKS



LEGEND:

-  PUMP
-  GATE VALVE
-  FLOW METER
-  CHECK VALVE
-  BLOW-OFF ASSEMBLY
-  END CAP
-  NEW PIPELINES
-  OLD PIPELINES

LOCATION MAP:

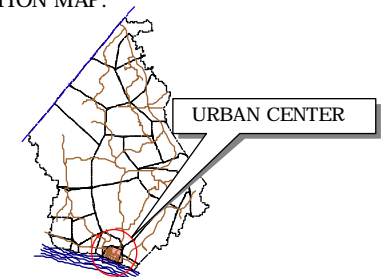

PREPARED BY:

CITY PLANNING AND DEVELOPMENT OFFICE
BAYAWAN CITY, NEGROS ORIENTAL